



All reinforcing steel to be #4 size

PLAN VIEW

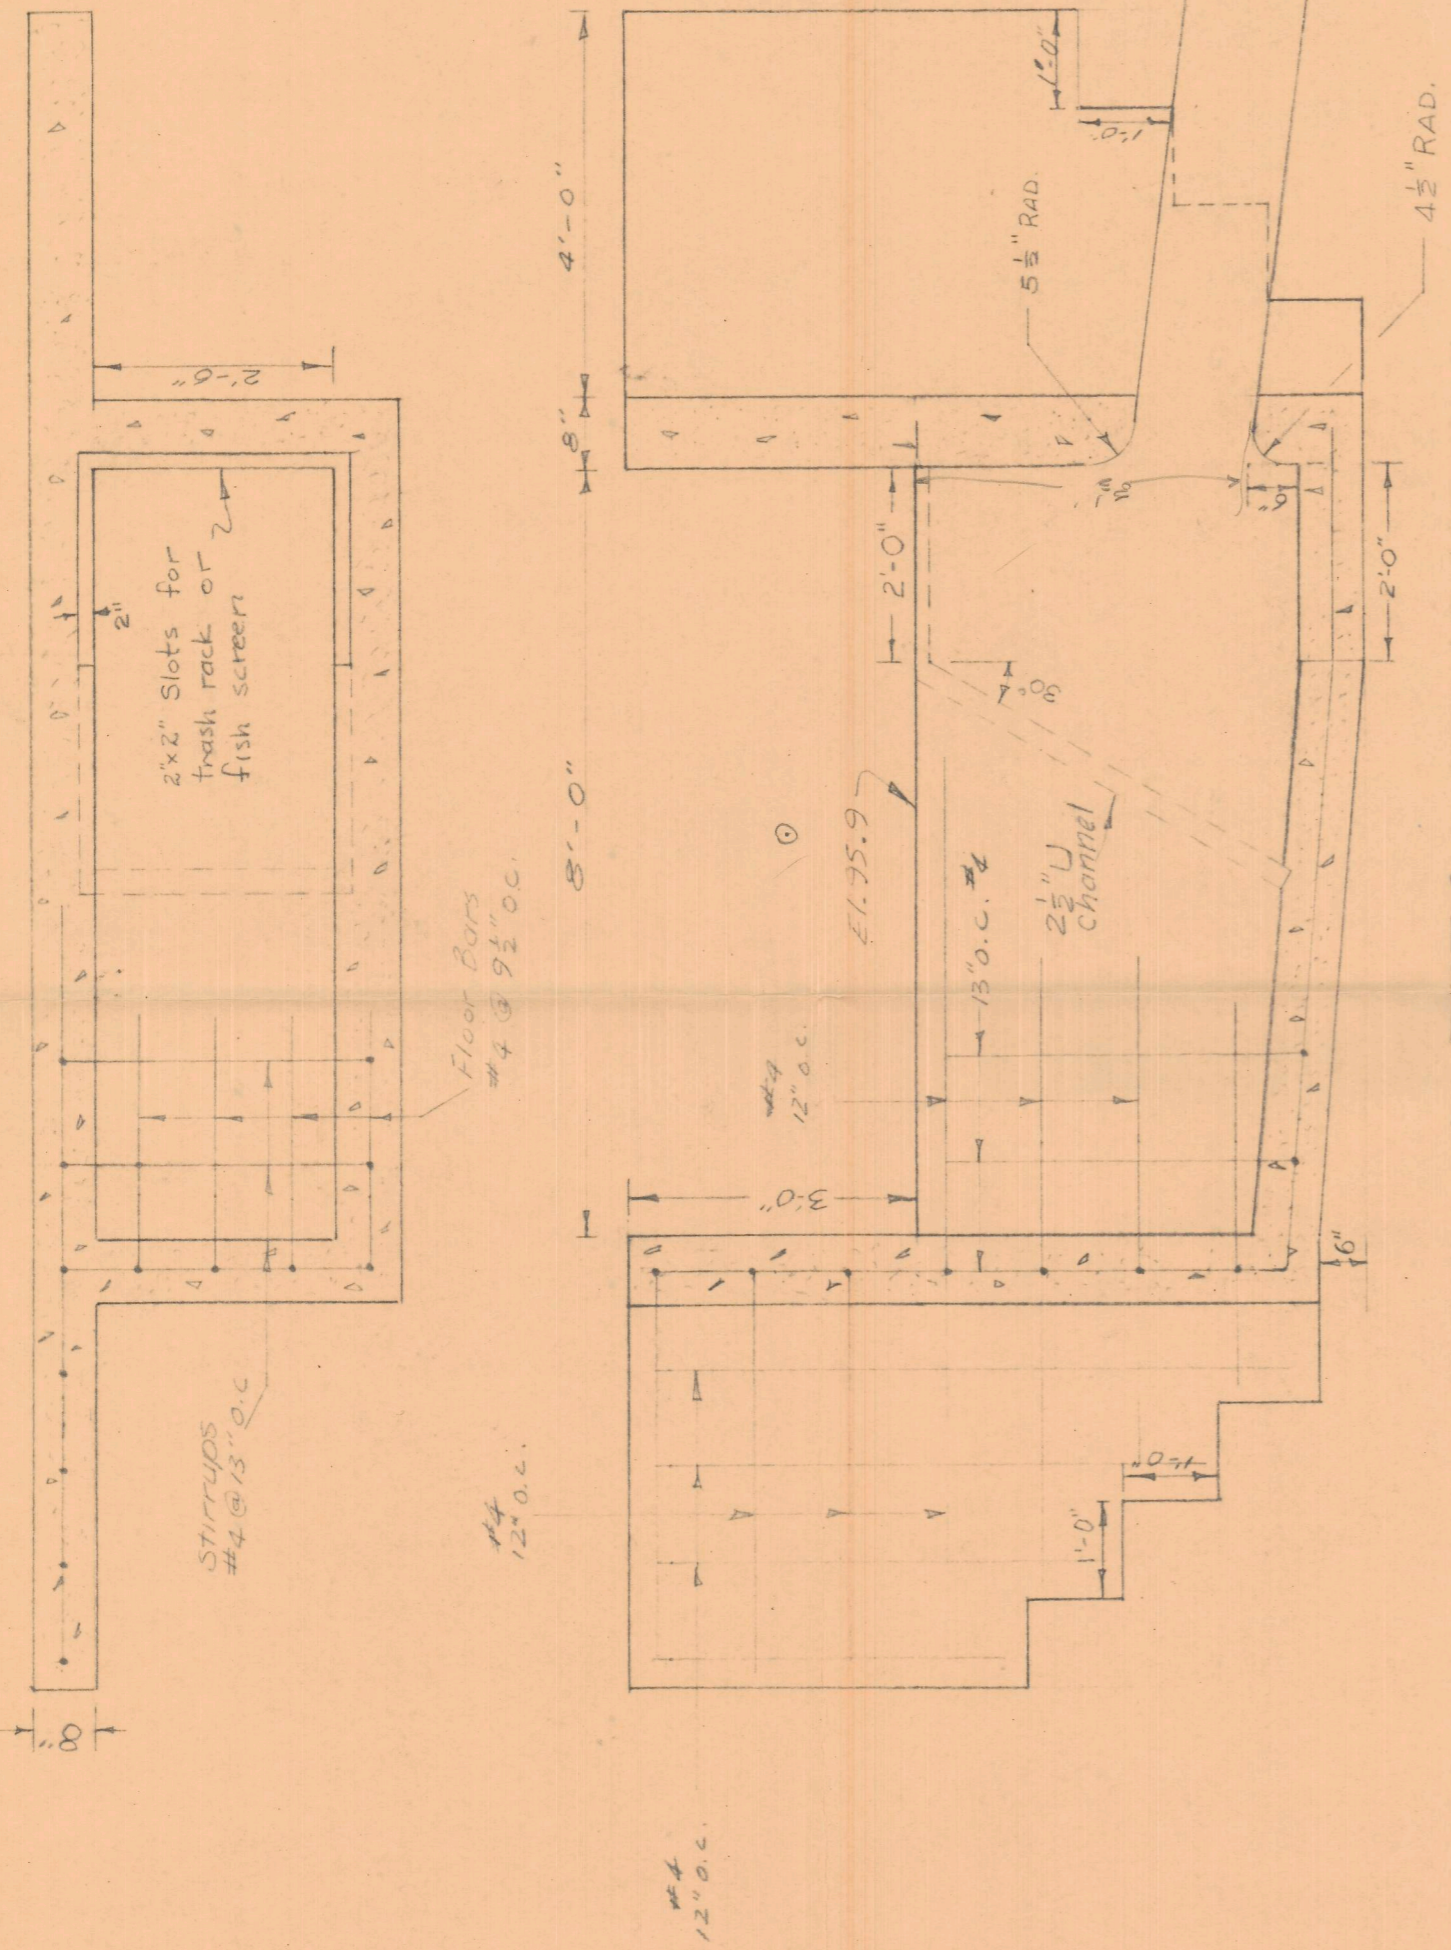


Existing Concrete Spillway Box 8' x 20'

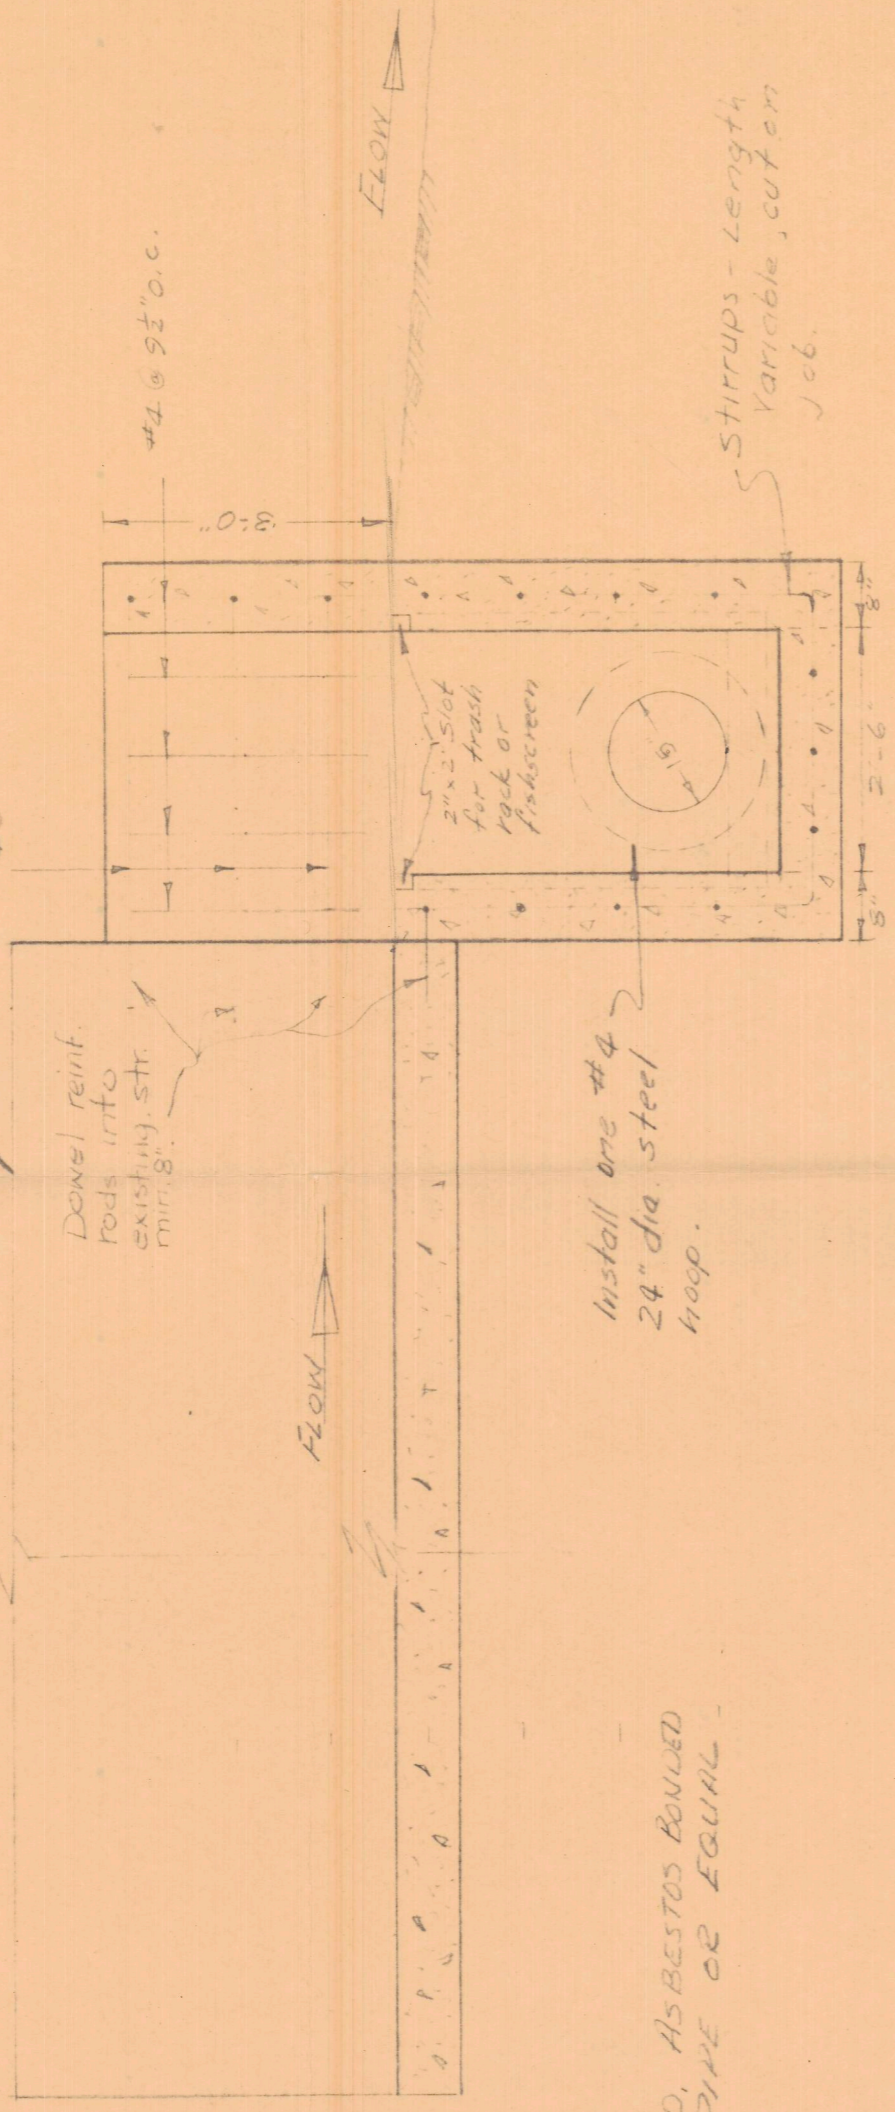

END VIEW

Scale: 1/2" = 1 foot

ELEVATION

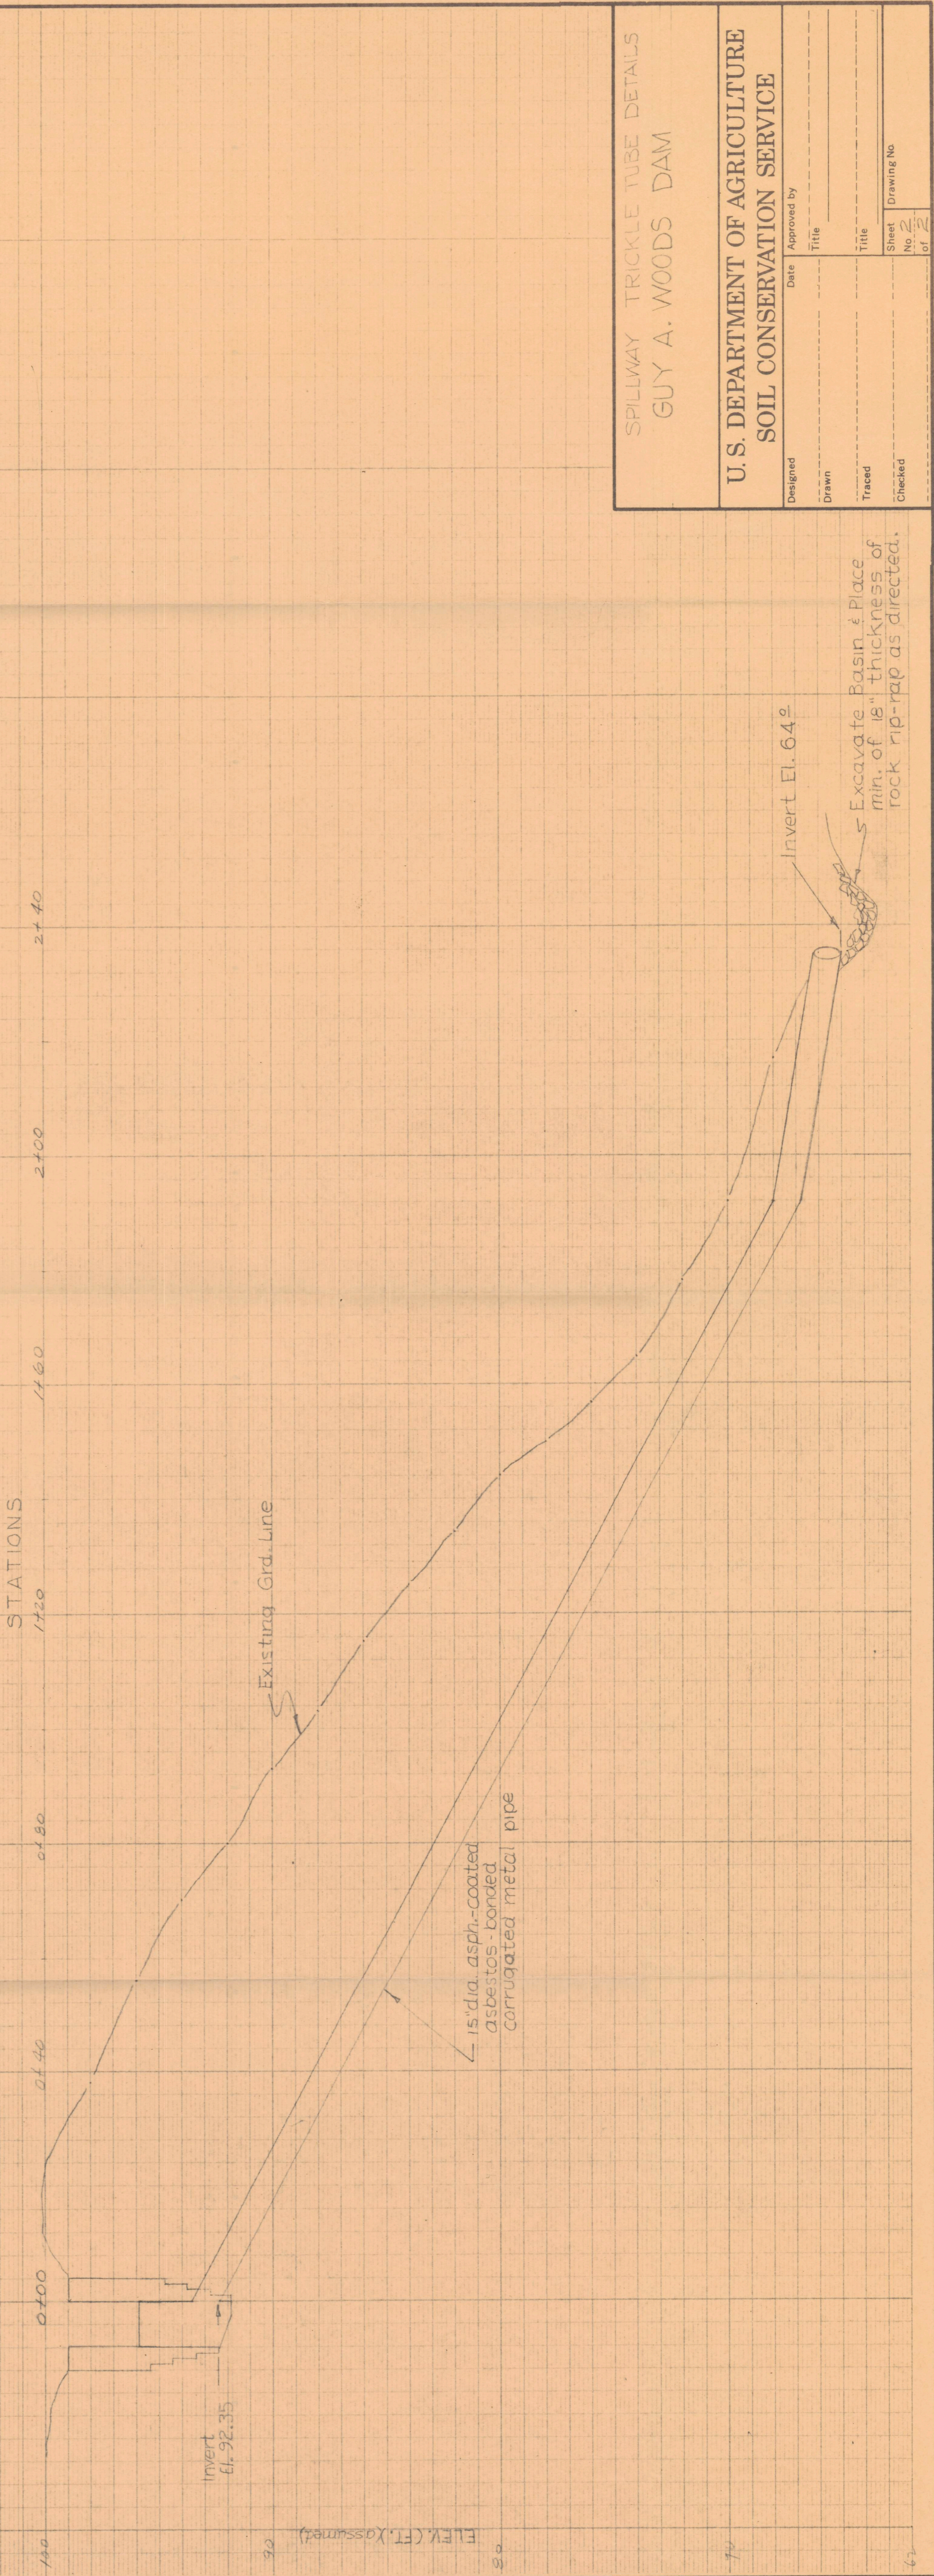

SPILLWAY TRICKLE TUBE DETAILS GUY A. WOODS DAM

U.S. DEPARTMENT OF AGRICULTURE
SOIL CONSERVATION SERVICE

Designed	Date	Approved by
Drawn	Title	Title
Traced	Title	Title
Checked	Sheet No. 2	Drawing No. 2
	of 2	of 2