



SCALE: 1" = 2400'  
LOCATION MAP

PLAN & LOCATION


**DR. GUY A. WOODS JR.**  
YAMHILL CO. S.C.D.  
YAMHILL CO. OREGON

U.S. DEPARTMENT OF AGRICULTURE  
SOIL CONSERVATION SERVICE

Designed by: N.W.  
Drawn by: M.K.  
Traced by: T.T.F.


Date: 7-63  
Title: 7-63

Sheet No. 1  
Drawing No. AREA 1

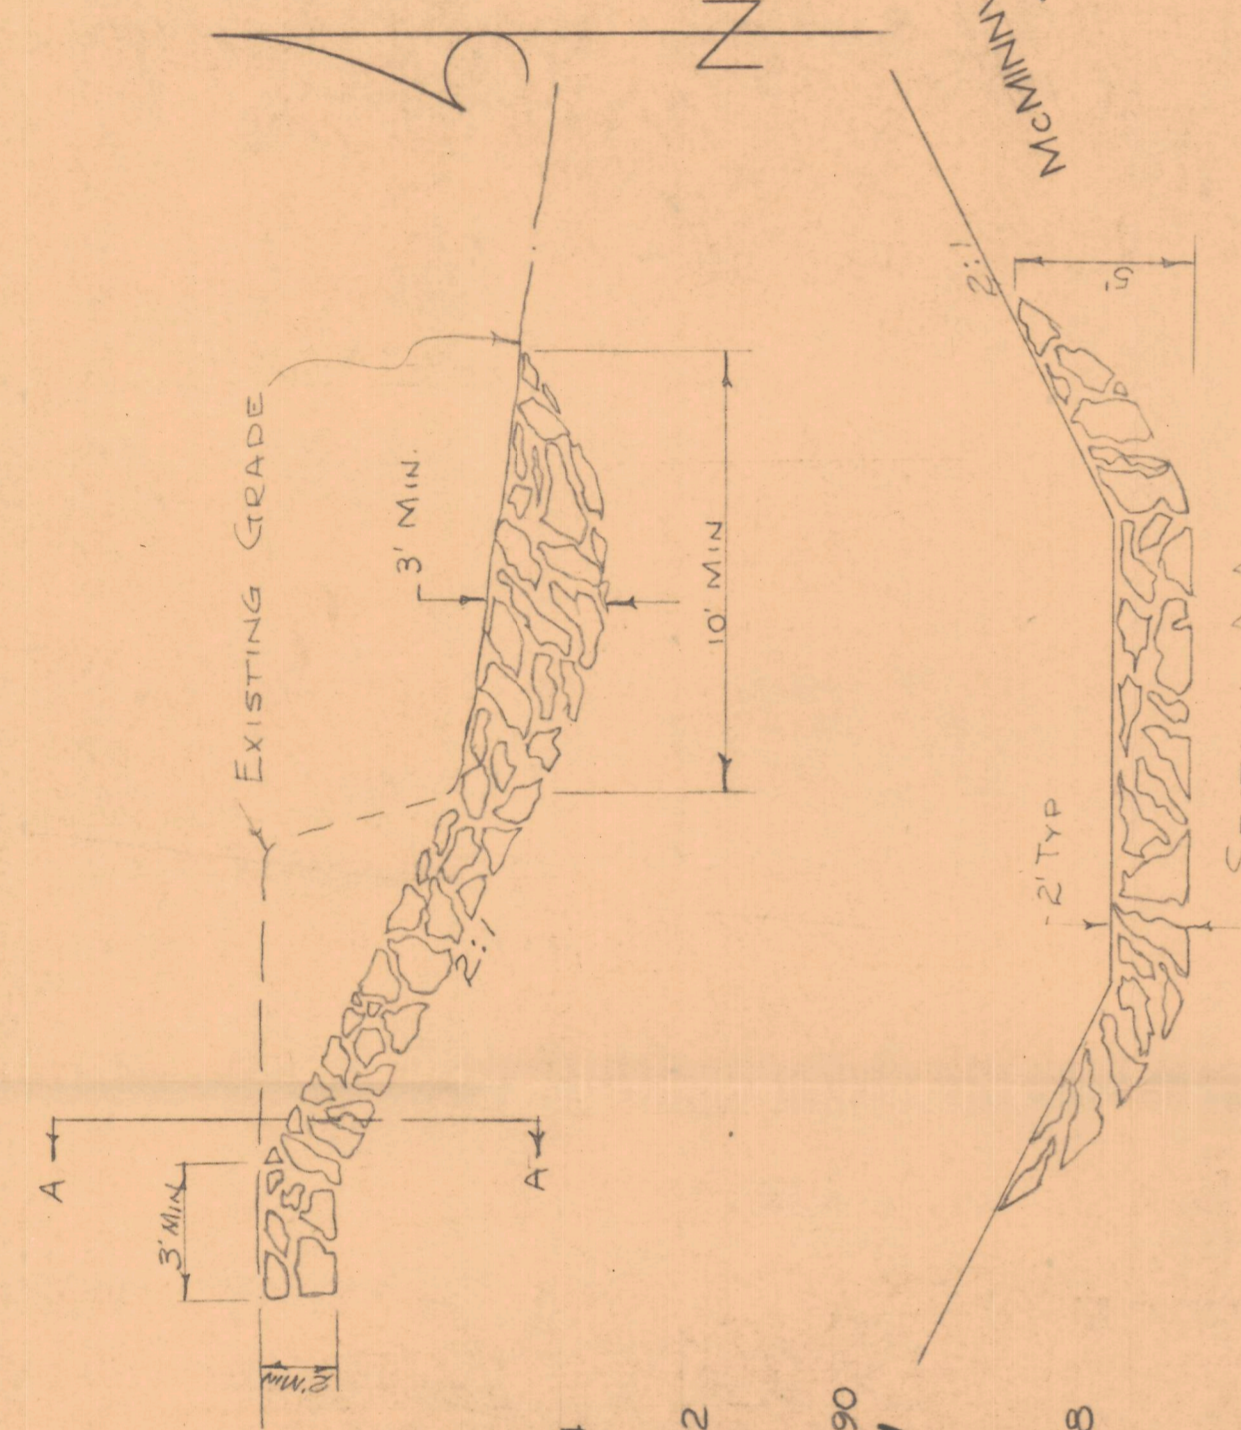


RIP-RAP DETAIL  
SCALE: 1 IN = 5 FT

ROCK RIP RAP SIZE, IN.	% OF TOTAL
8-12	15
12-15	25
15-18	35
18-24	25

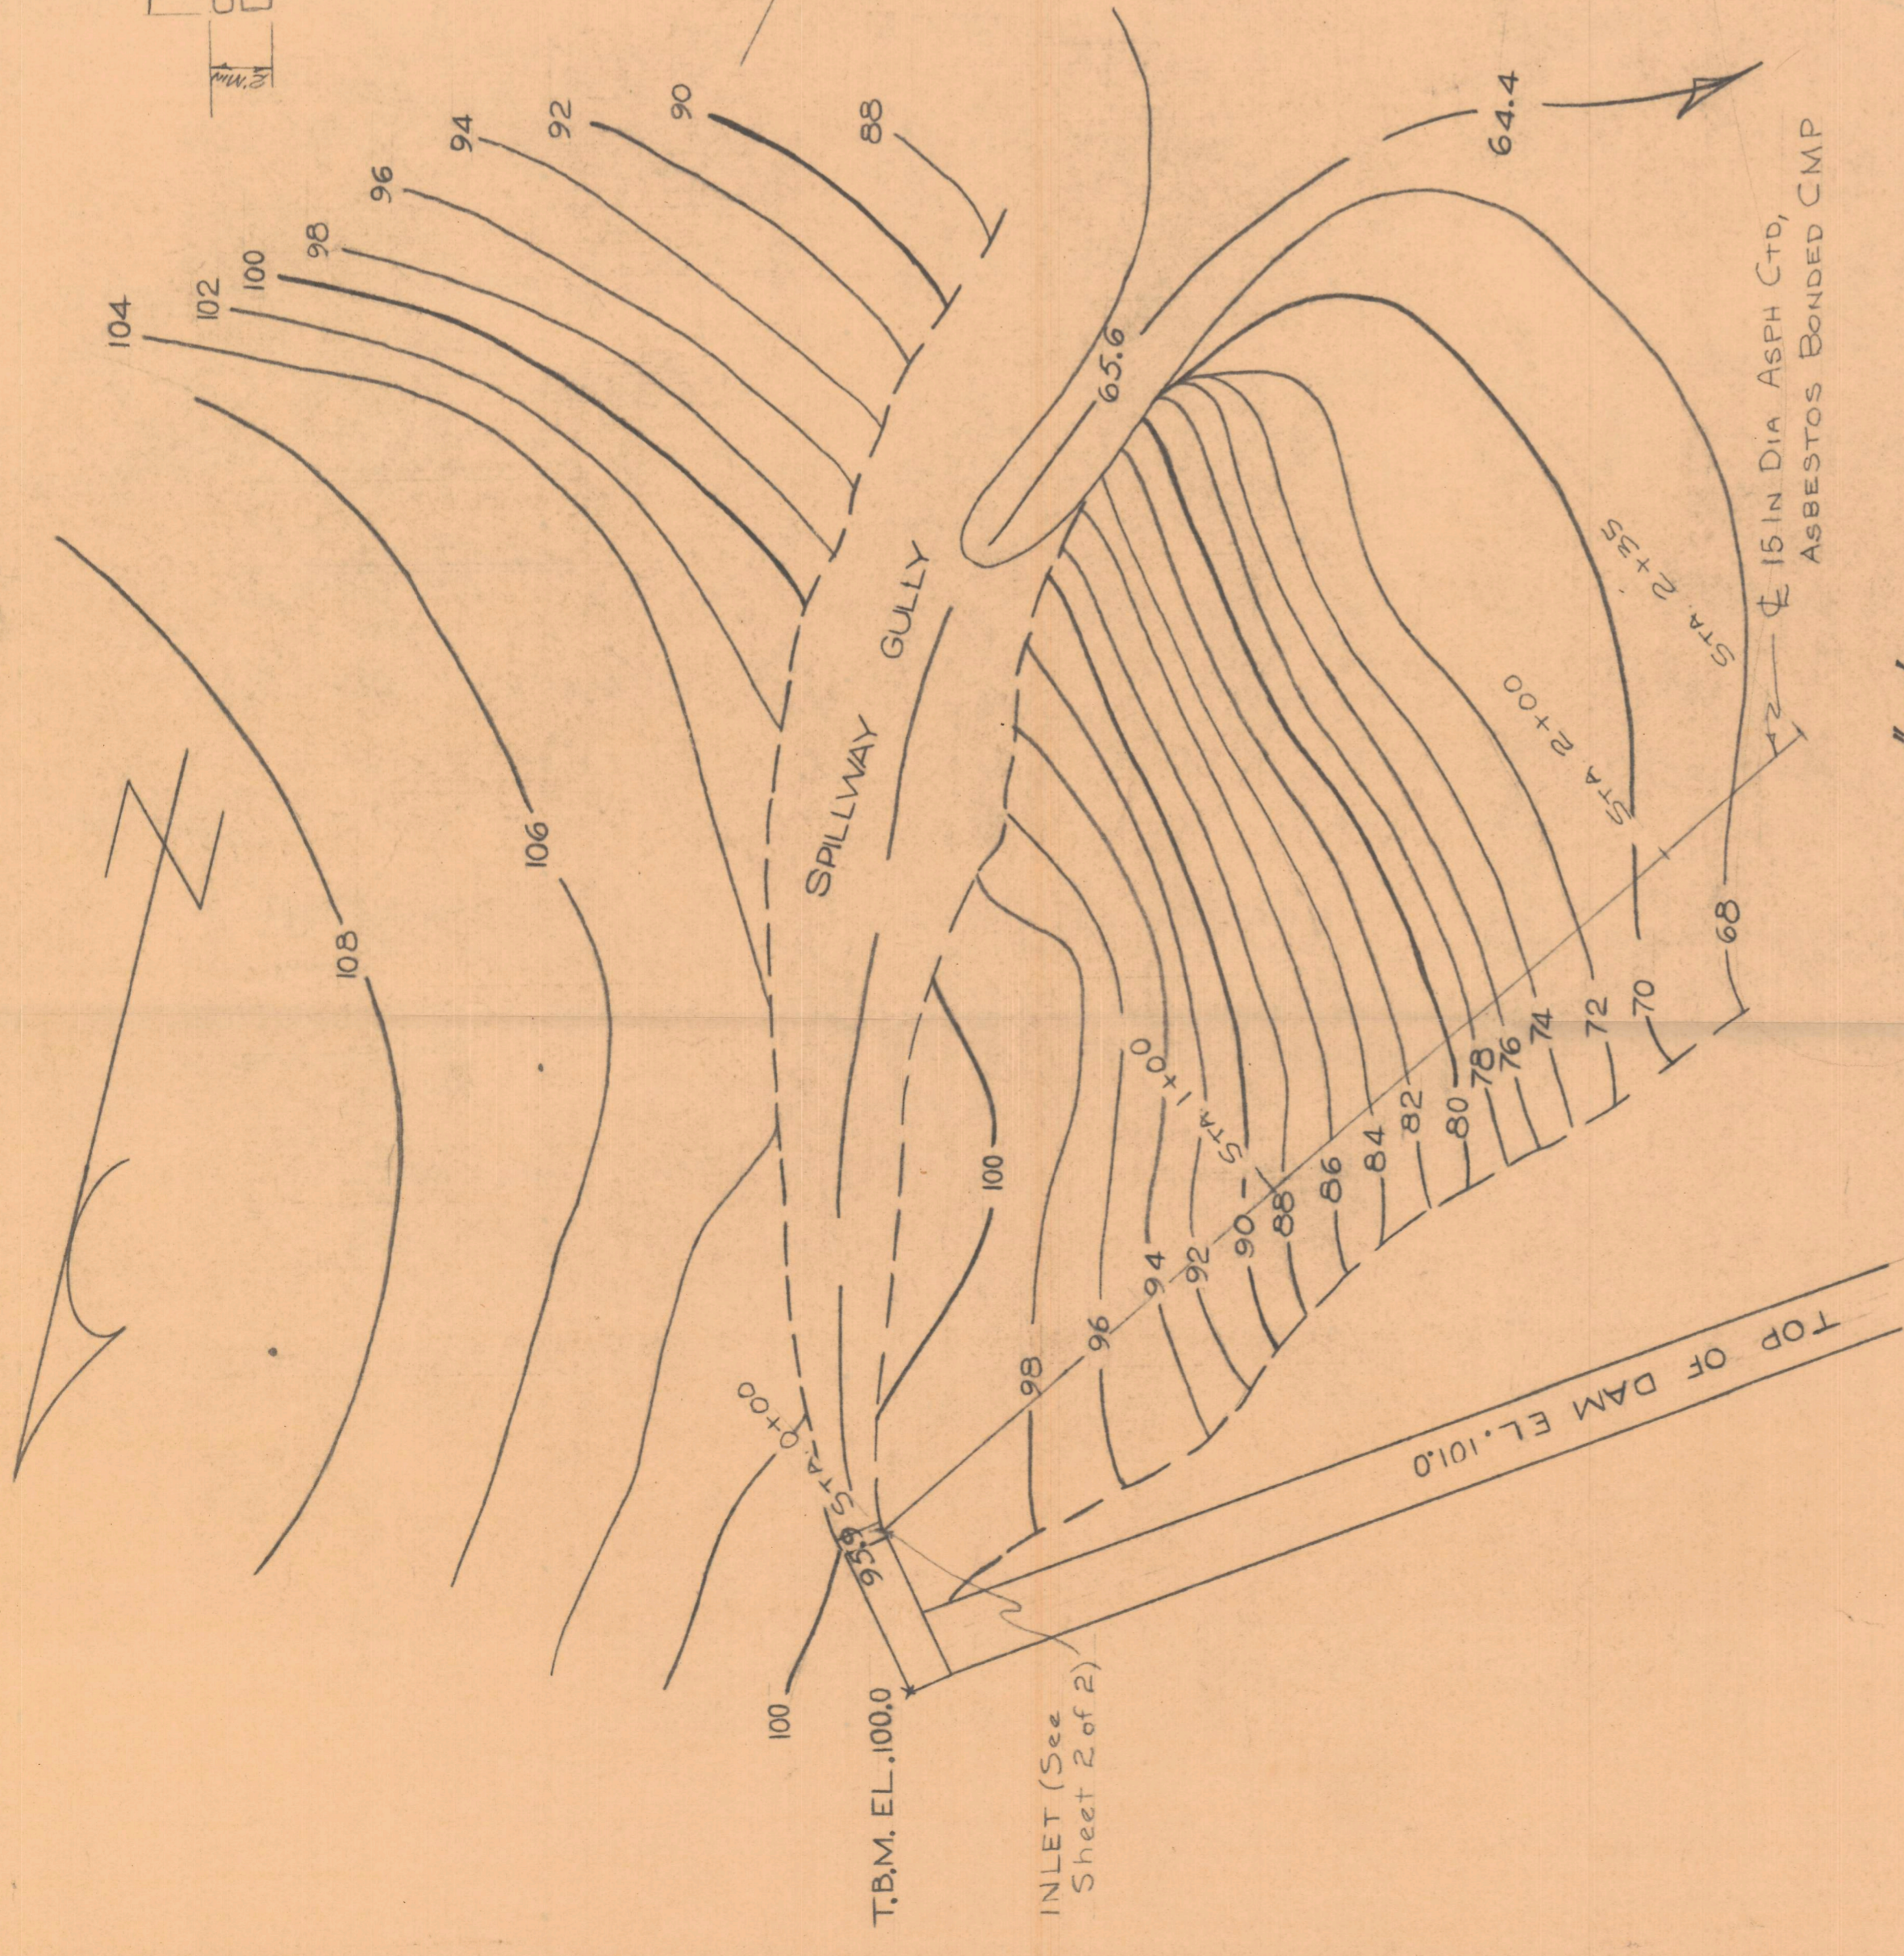

SCALE: 1" = 30'  
PLAN OF SPILLWAY AREA

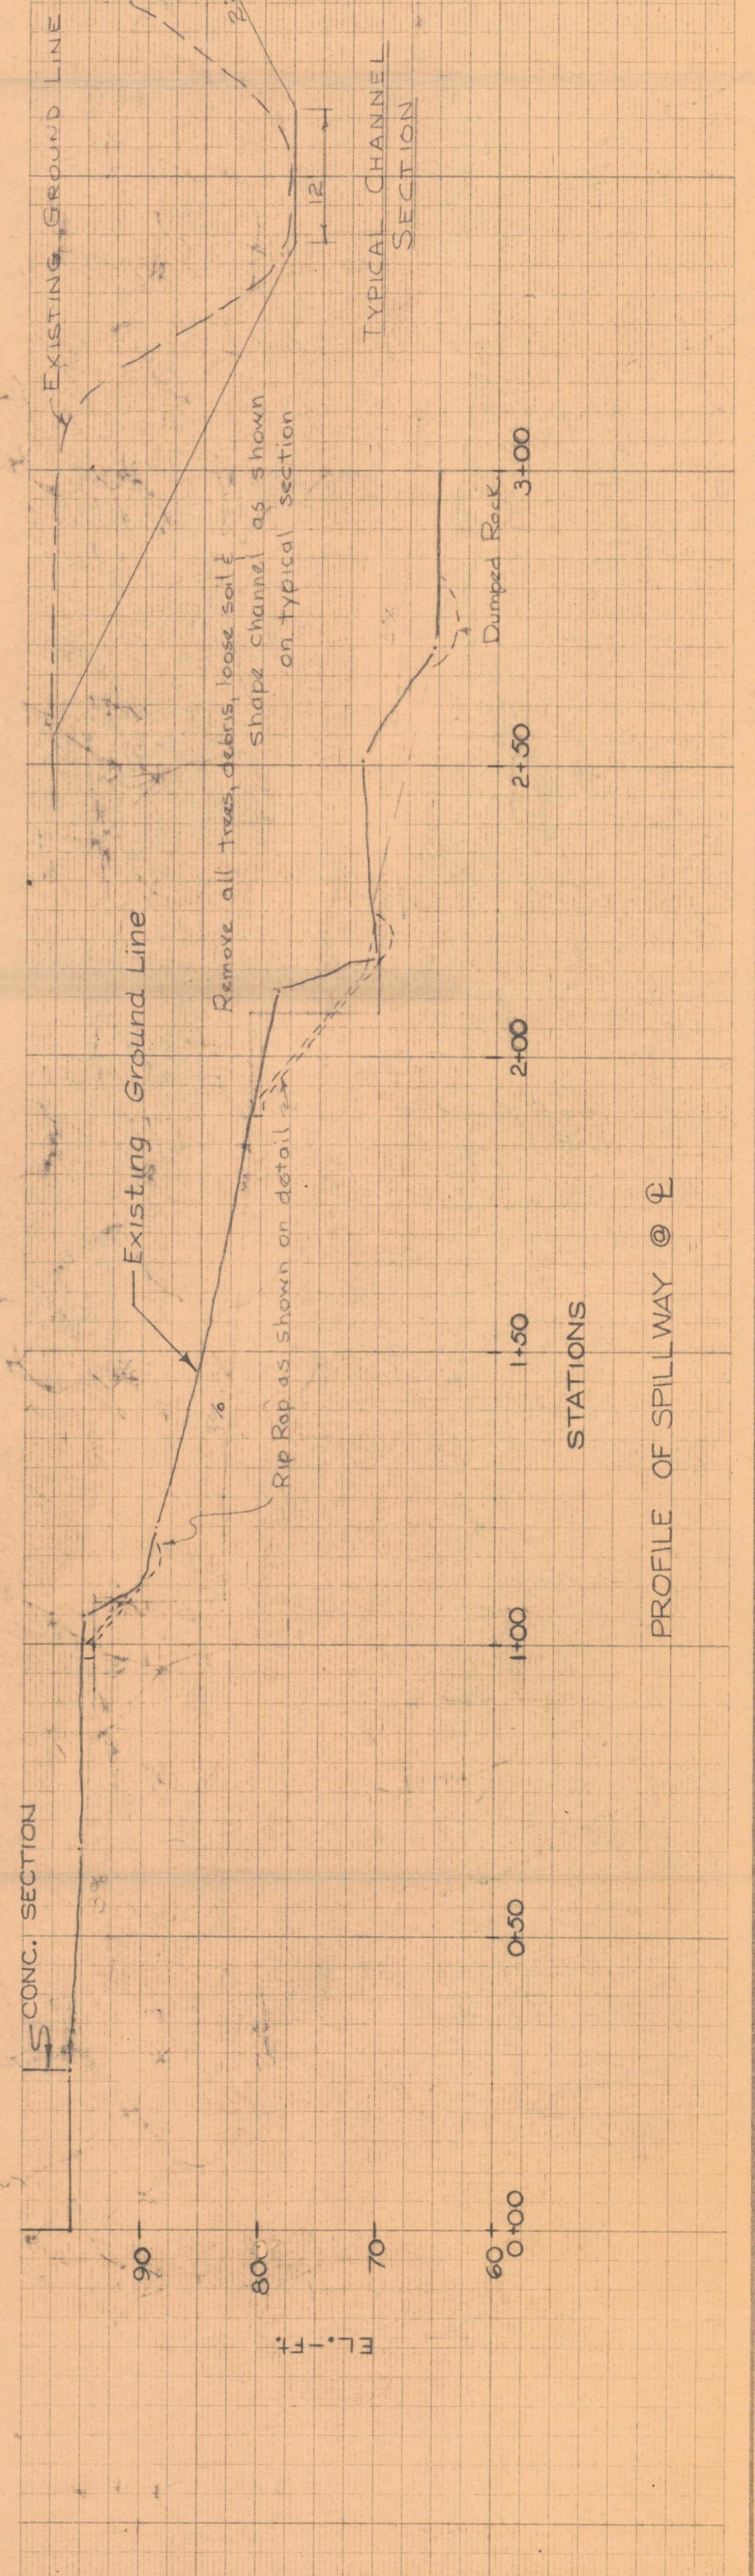

PROFILE OF SPILLWAY @ ②