



RESERVOIR TOPOGRAPHIC MAP

SE 1/4 OF NE 1/4 SEC. 7
 NE 1/4 OF SE 1/4 SEC. 7
 S.W. 1/4 OF NW 1/4 SEC. 8
 NW 1/4 OF SW 1/4 SEC. 8

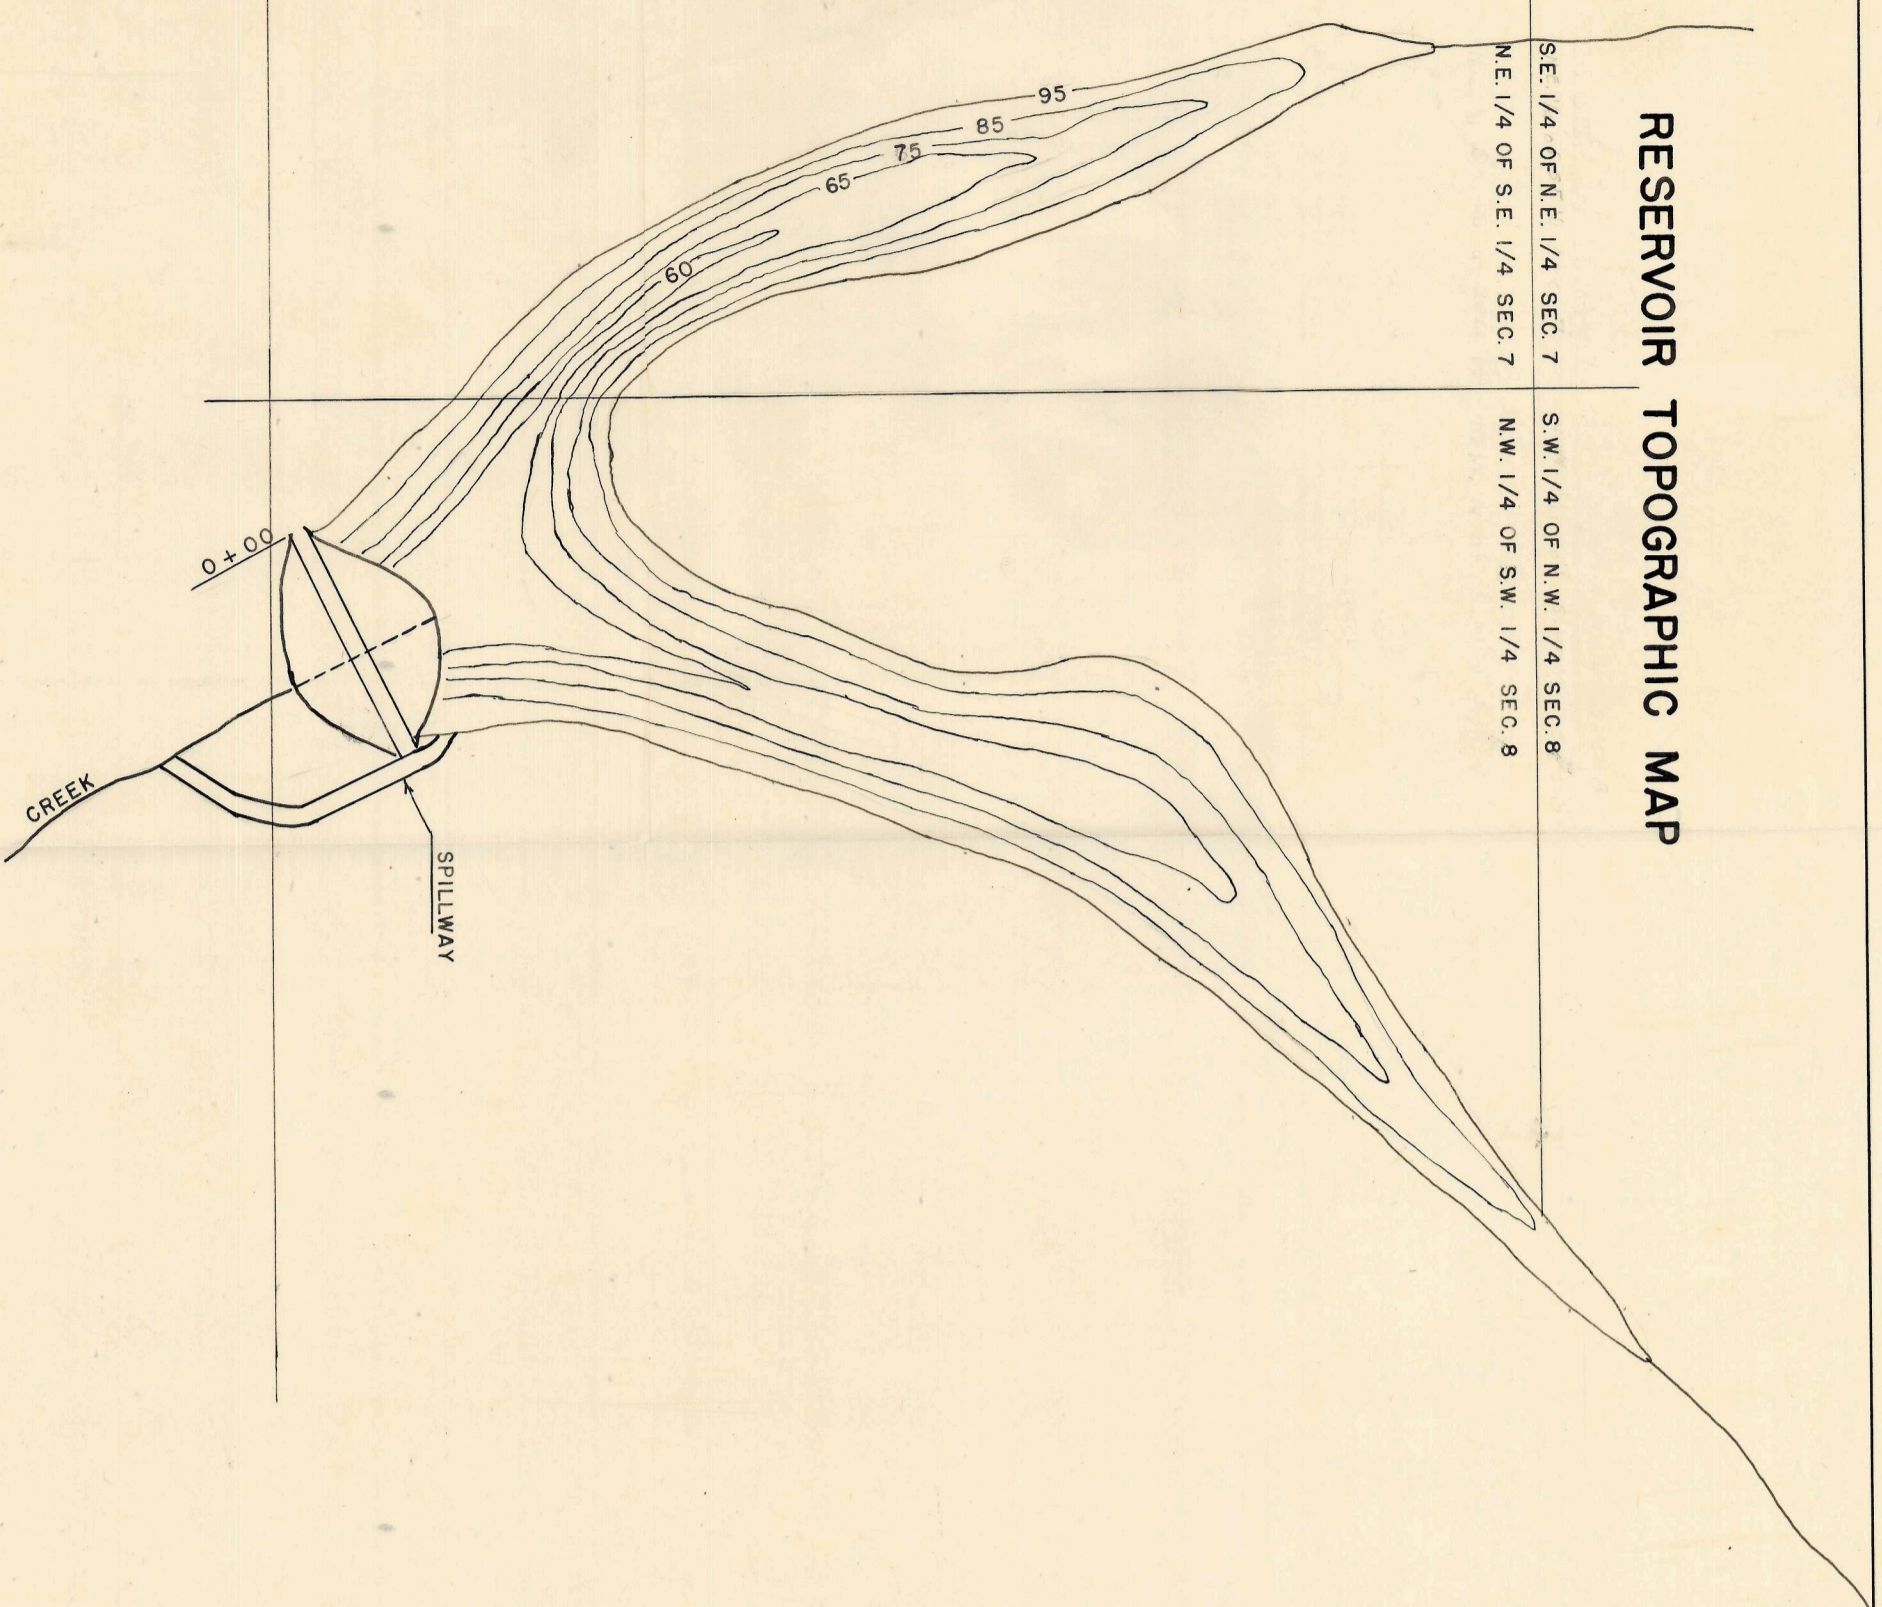


SCALE 1" = 200'

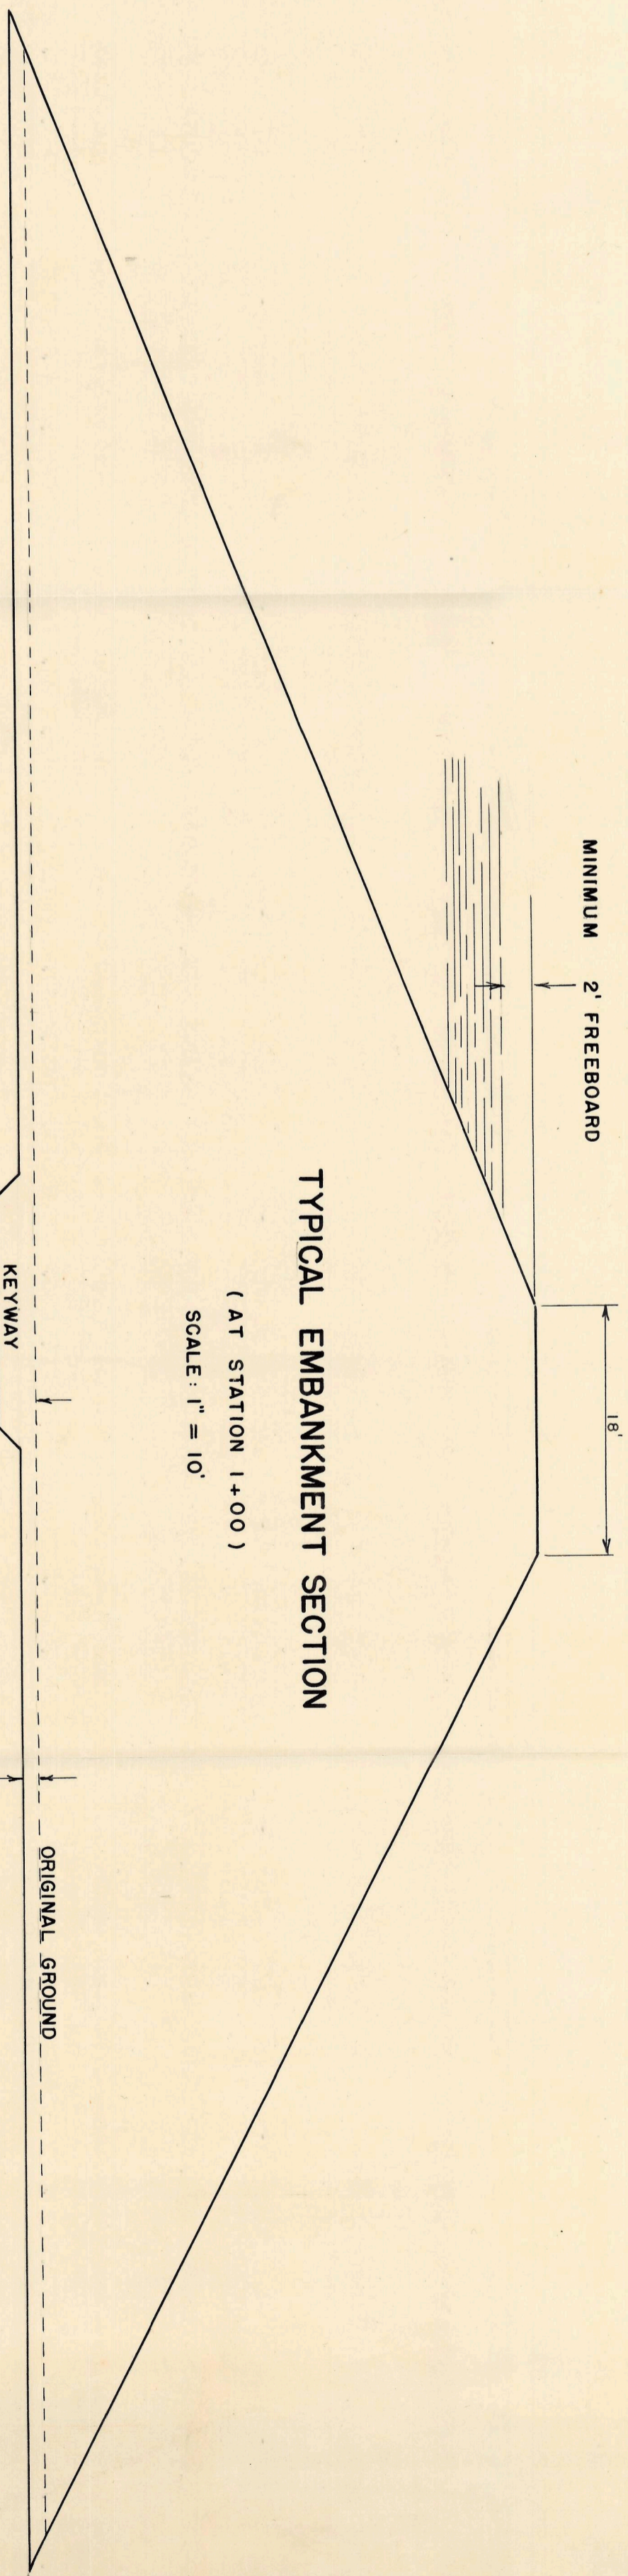

TYPICAL EMBANKMENT SECTION

(AT STATION 1+00)
 SCALE: 1" = 10'

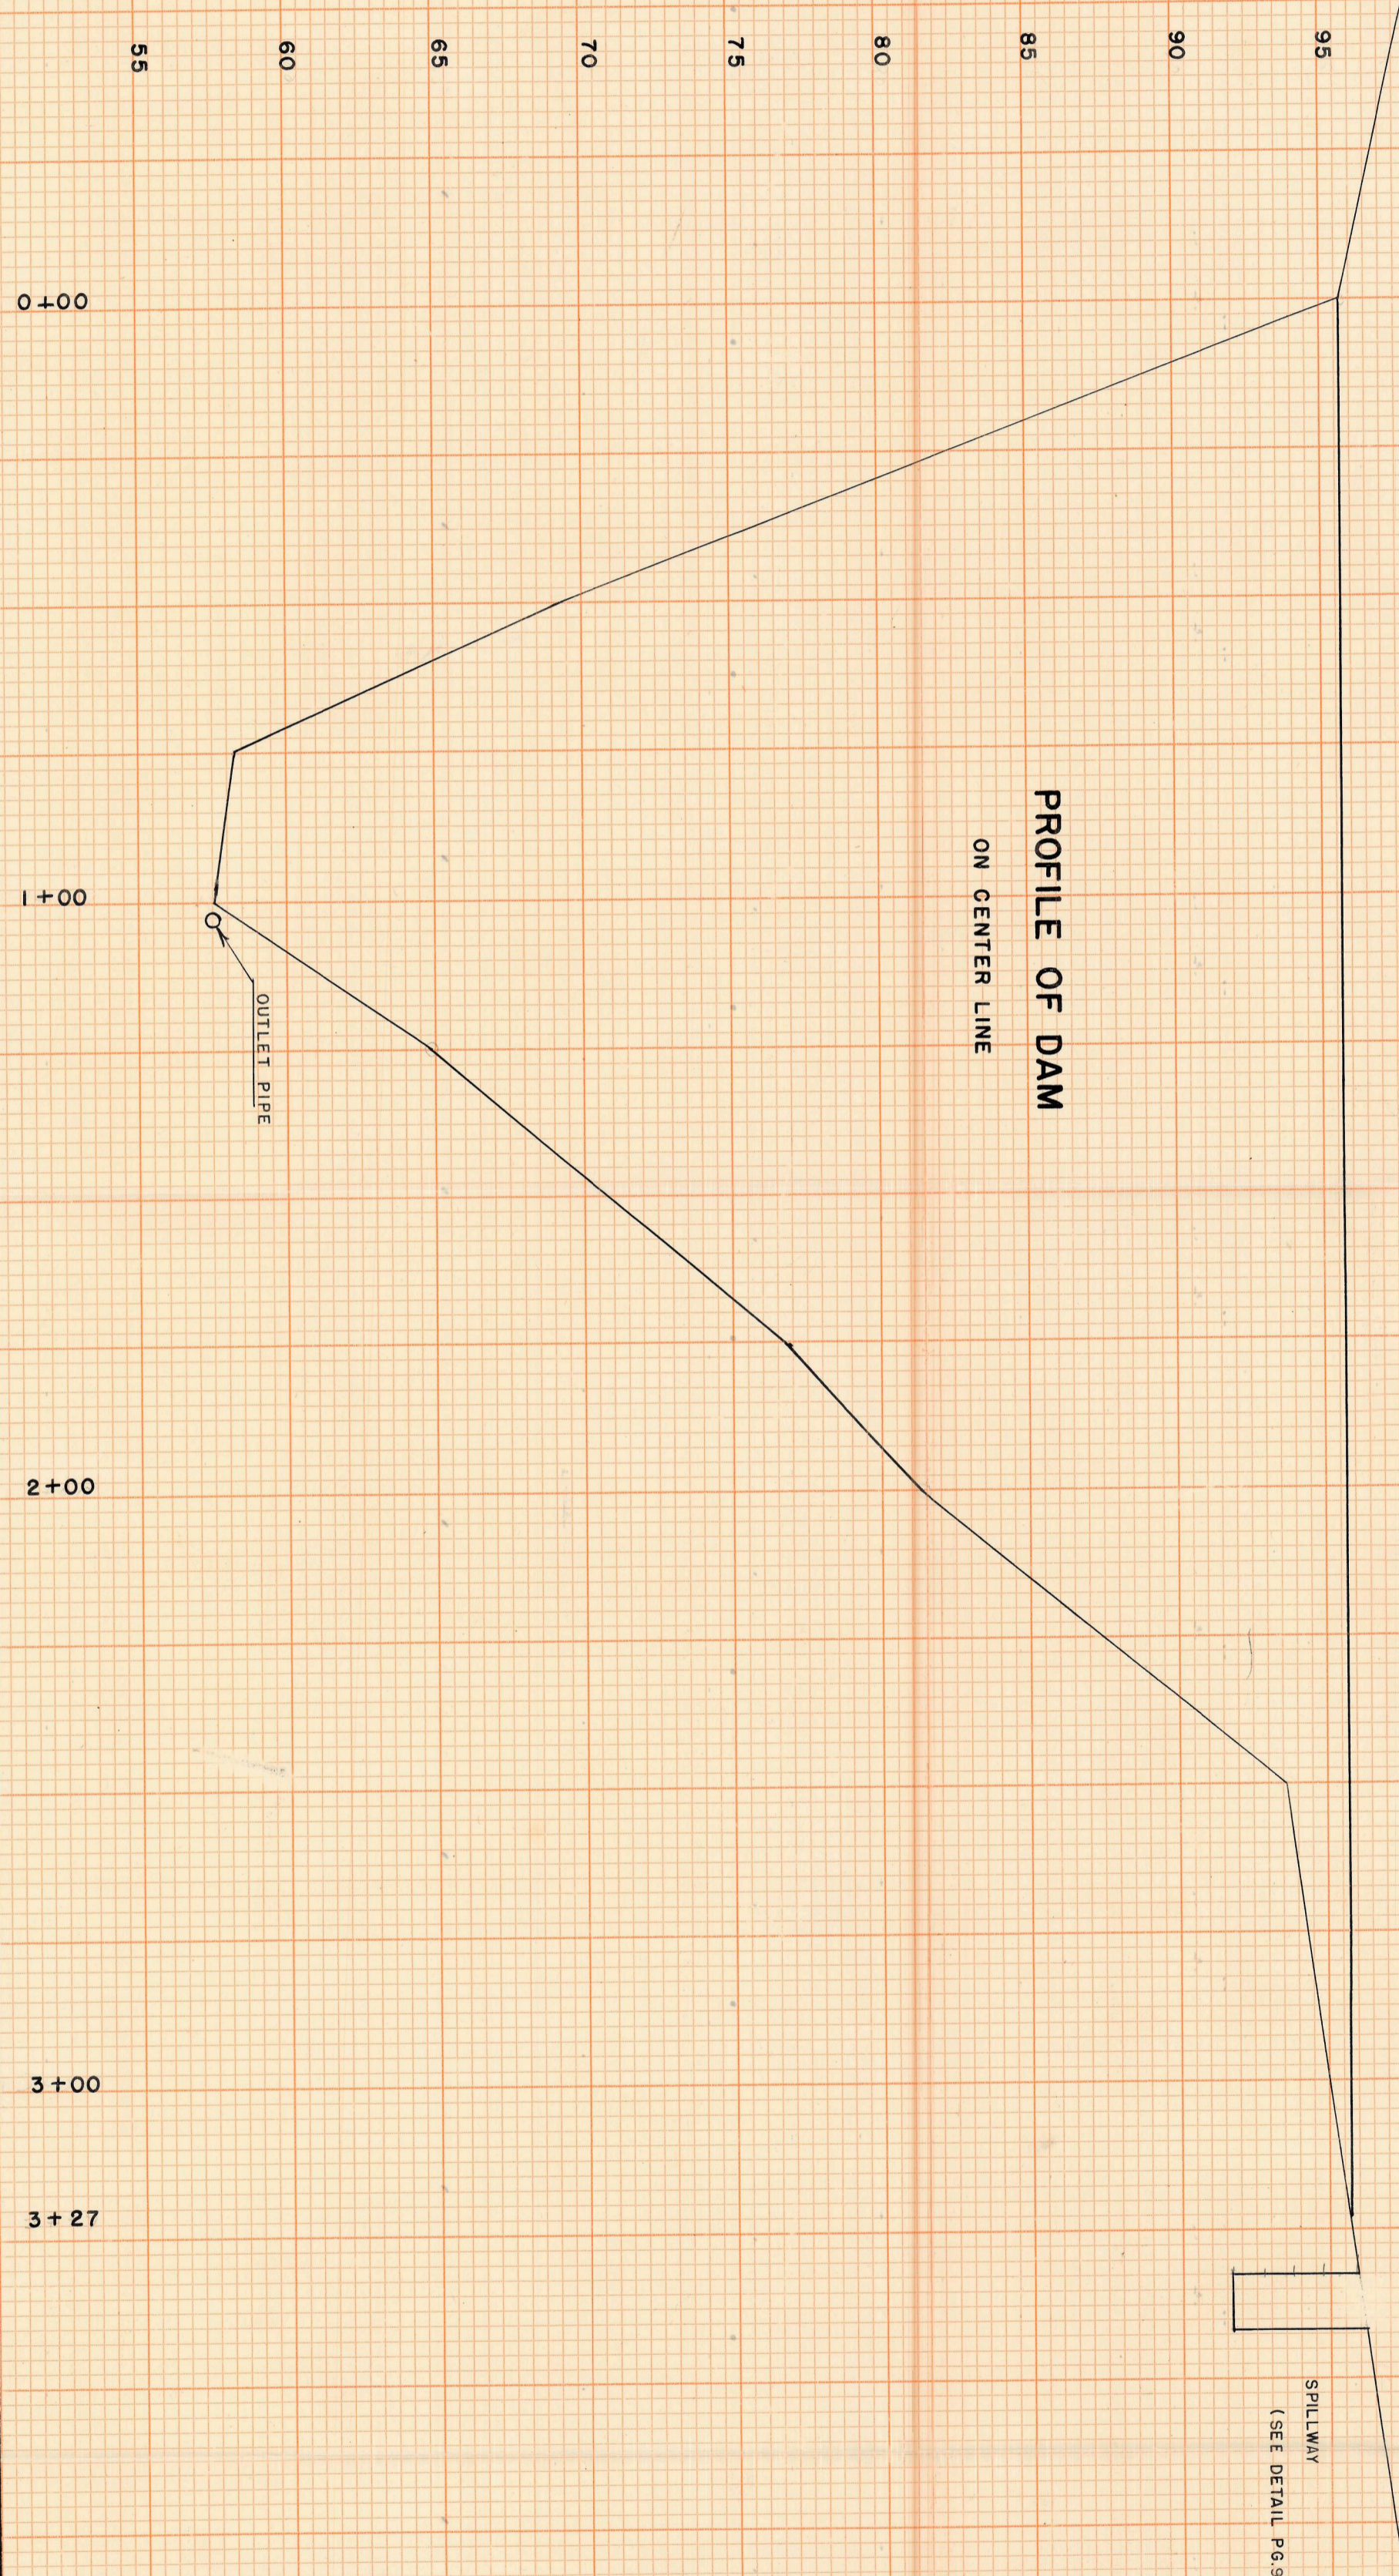

PROFILE OF DAM
 ON CENTER LINE

SPILLWAY
 (SEE DETAIL P.G. OF SPECS)

COLE & FORESTER
 IRRIGATION PROJECT

SECTIONS 7 & 8, TP 4 S., R 3 W., W.M.
 YAMHILL COUNTY

BY O. C. YORCOM CO. JUNE 10, 1951



RECEIVED
 OCT 11 1951
 STATE ENGINEER
 SALEM, OREGON

C-22-6

C-22-6